


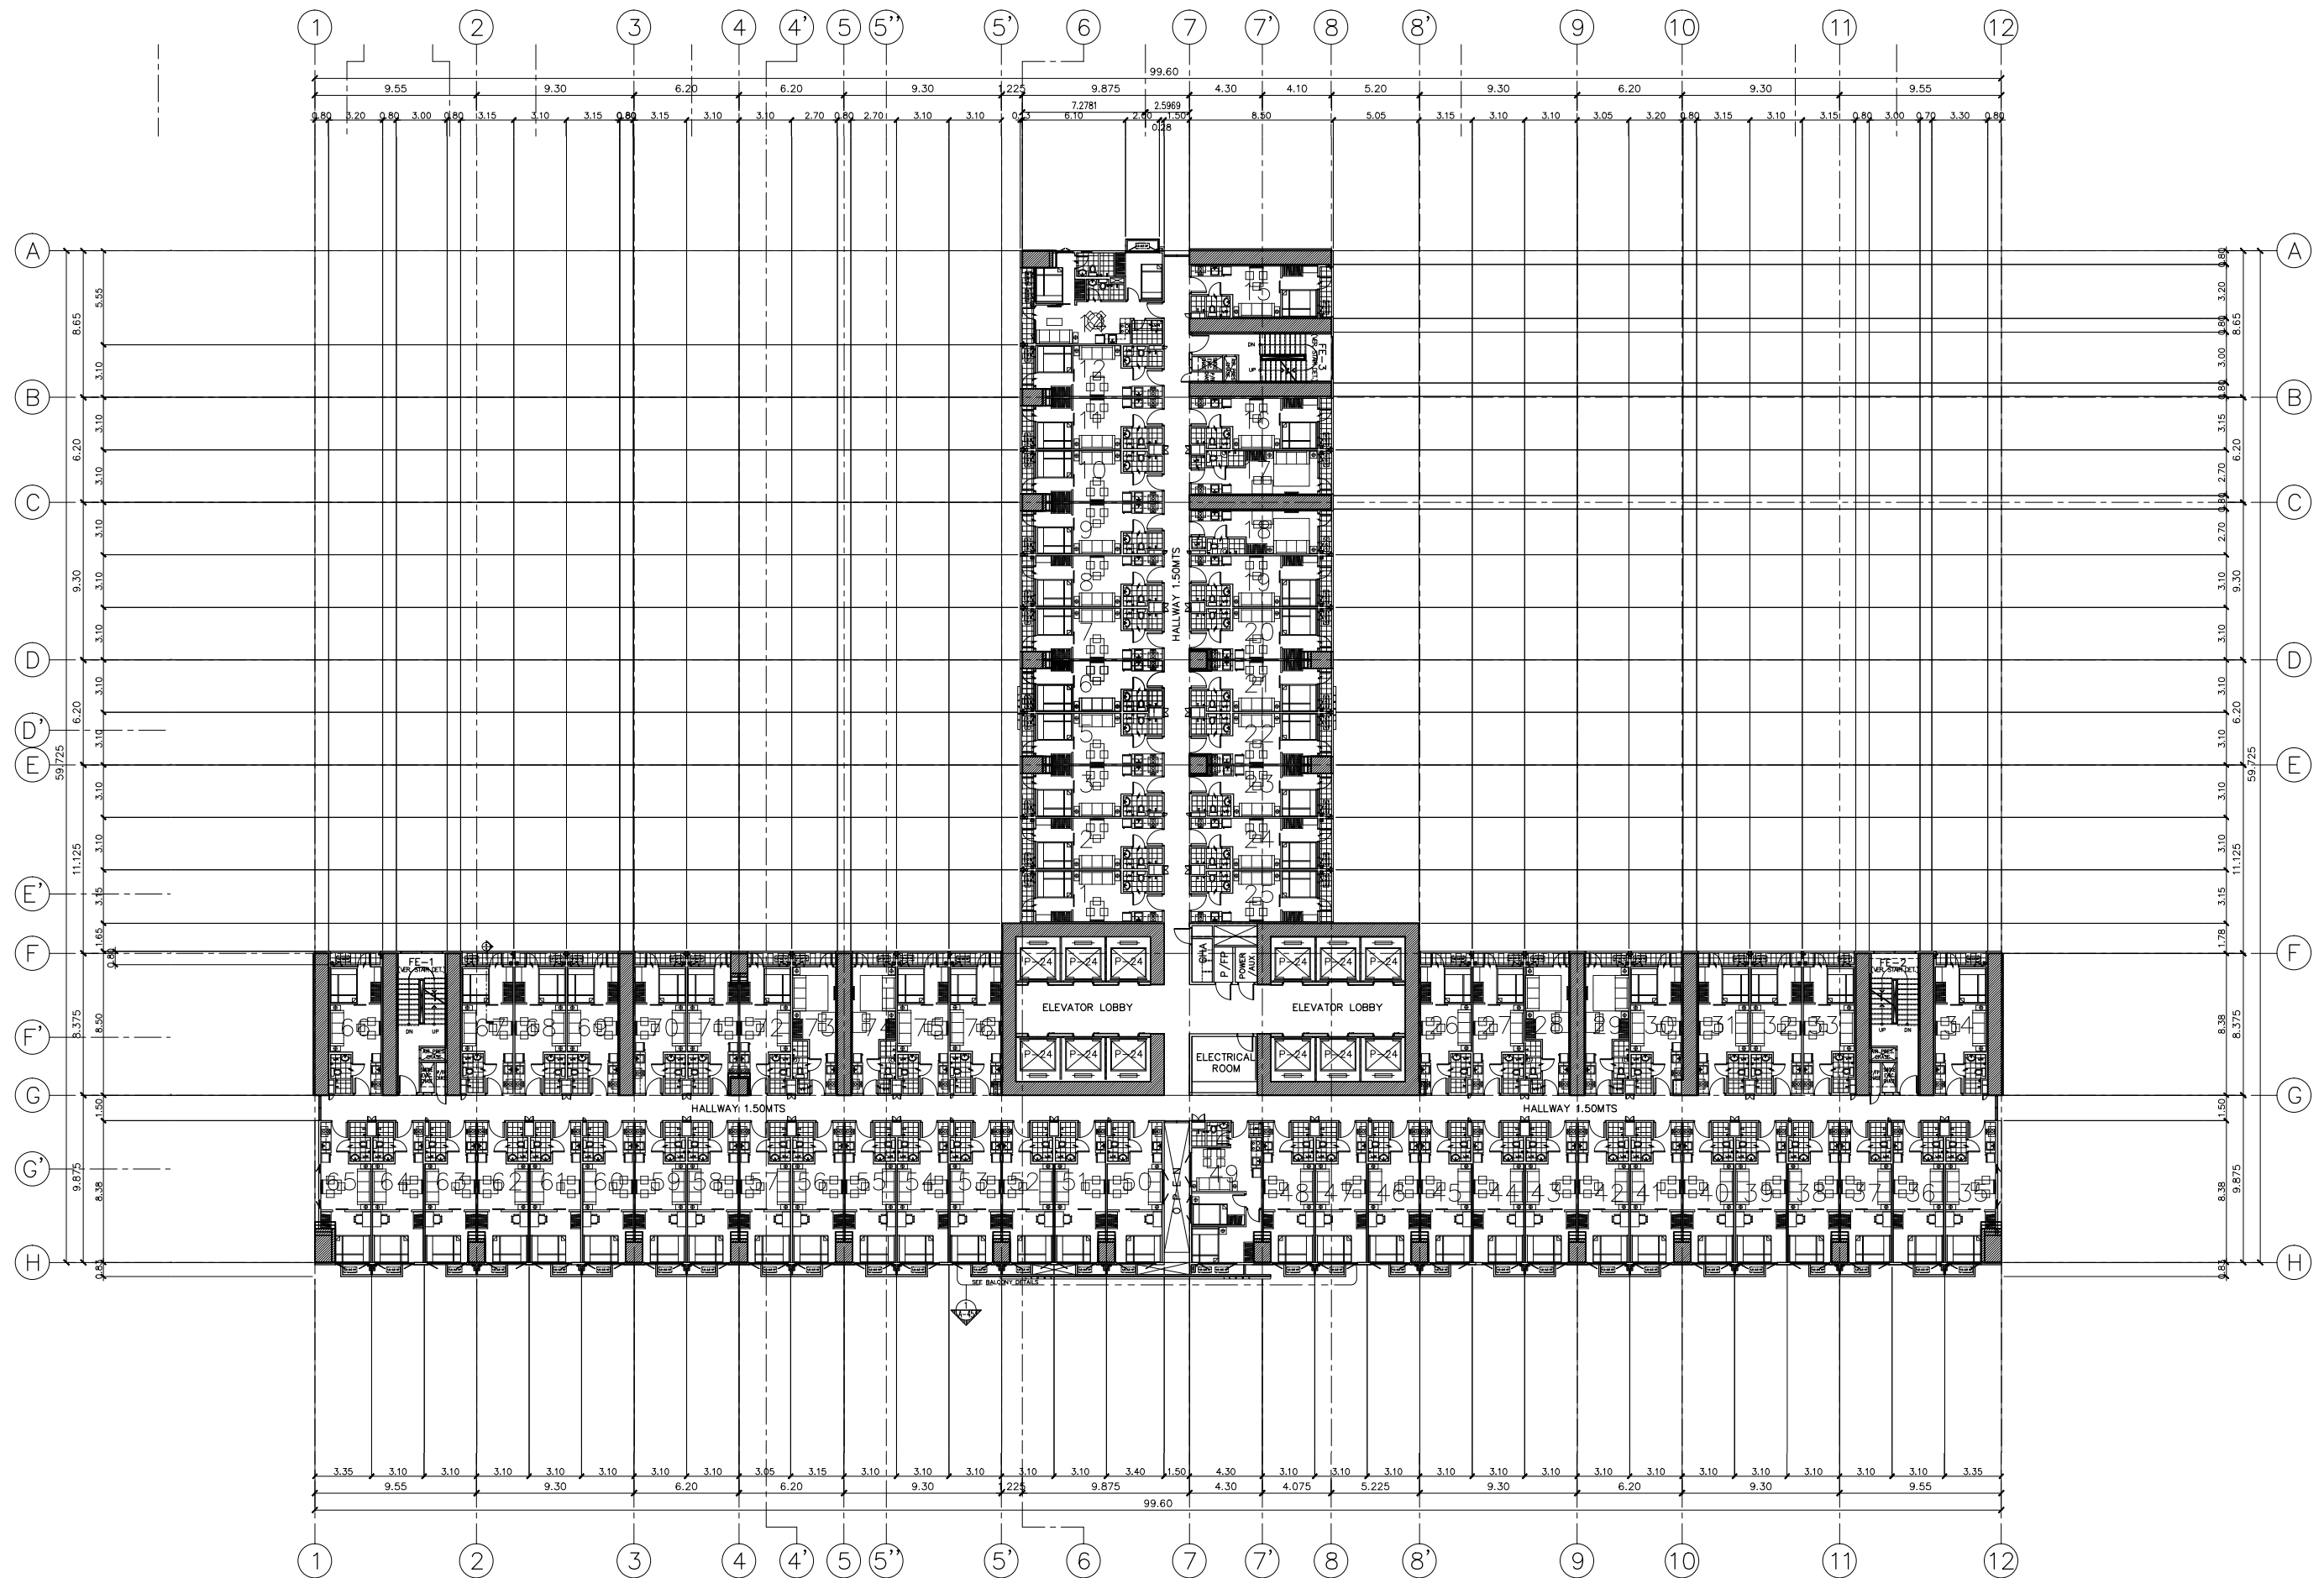

1 12TH-32ND FLOOR PLAN
A-23 SCALE: 1:150 MTS

 ASYA DESIGN, INC. 10000 KENNEDY BLVD., SUITE 100 DALLAS, TEXAS 75224-3121 TEL: 972-347-7773 FAX: 972-347-8863 E-MAIL: asyadesign@aol.com	SEAL	DESIGNER	NOTE	STRUCTURAL ENGINEER	SANITARY, FIRE PRO ENGINEER	ELECTRICAL ENGINEER	MECHANICAL ENGINEER	PROJECT TITLE AND LOCATION	LAND OWNER & DEVELOPER	SHEET CONTENT:	1170+32ND FLOOR PLAN		SHEET NO.	
	 REPUBLIC ACT 9266 REGISTERED PROFESSIONAL ENGINEER CIVIL No. 10694 DATE: 1950-850-945 PTR. No. 3804903	ALBERT S. YU ARCHITECT REG. NO: 10964 PTR. NO: 3804903 DATE: 150-850-945 TIN: 01-06-2015	WRITTEN DIMENSIONS ON THESE DRAWINGS SHALL HAVE PRECEDENCE OVER SCALED DIMENSIONS. CONTRACTORS SHALL VERIFY AND BE RESPONSIBLE FOR ALL DIMENSIONS AND CONDITIONS ON THE JOB. THE DESIGNER MUST BE NOTIFIED IMMEDIATELY OF ANY VARIATIONS FROM THE DIMENSIONS AND CONDITIONS SHOWN BY THESE DRAWINGS. ANY DISCREPANCY ON ALL DRAWINGS SHALL BE THE RESPONSIBILITY OF THE ARCHITECT/STRUCTURAL/SANITARY/ELECTRICAL & MECHANICAL. SHALL BE SUBJECT FOR VERIFICATION AT THE ARCHITECT'S OFFICE BEFORE IMPLEMENTATION.	 204 S.W. 4th Street, Suite 1178, Ocala, FL 34401 Phone: 352-237-7141 Fax: 352-237-7141 E-mail: info@sm2associates.com	F.L. FIGUEROA & ASSOCIATES Inc. ENGINEERS • FIRE MANAGERS • CONSULTANTS 4001 N. 40th Street, Suite 100, Miami, FL 33181 Tel: (305) 593-7271 Fax: (305) 734-6161 E-mail: info@figueroa.com	 PCS Philippines, Inc. 1641 MERCED ST., 2/F. METRO DEL MONTE, TEL. NO. 852-0175 FAX NO. 852-0176 132 West Ave., Quezon City, TEL. NO. 852-0175 FAX NO. 852-0176 E-mail: design@pcs-electrical.com website: www.pcs-electrical.com	 DOMINGLO L. LAGMAN ENGINEERING CONSULTING MECHANICAL ENGINEERS 132 West Ave., Quezon City, TEL. NO. 852-0175 FAX NO. 852-0176 E-mail: info@dominglo.com	AIR RESIDENCES MALUGAY ST. MAKATI CITY	SM DEVELOPMENT CORPORATION	SHEET CONTENT: DATE CADD CHECKED APPROVED ASY	SCALE AS SHOWN REVISION AMN/AVG	PROJ# 31-461	23	A
	THIS DRAWING ACTING AS AN INSTRUMENT OF SERVICE IS THE EXCLUSIVE PROPERTY OF ARCHITECT ALBERT S. YU AND HIS SEAL MUST NOT BE USED IN PART OR IN OR REPRODUCED WHOLE WITHOUT HIS SPECIFIC PERMISSION.													