
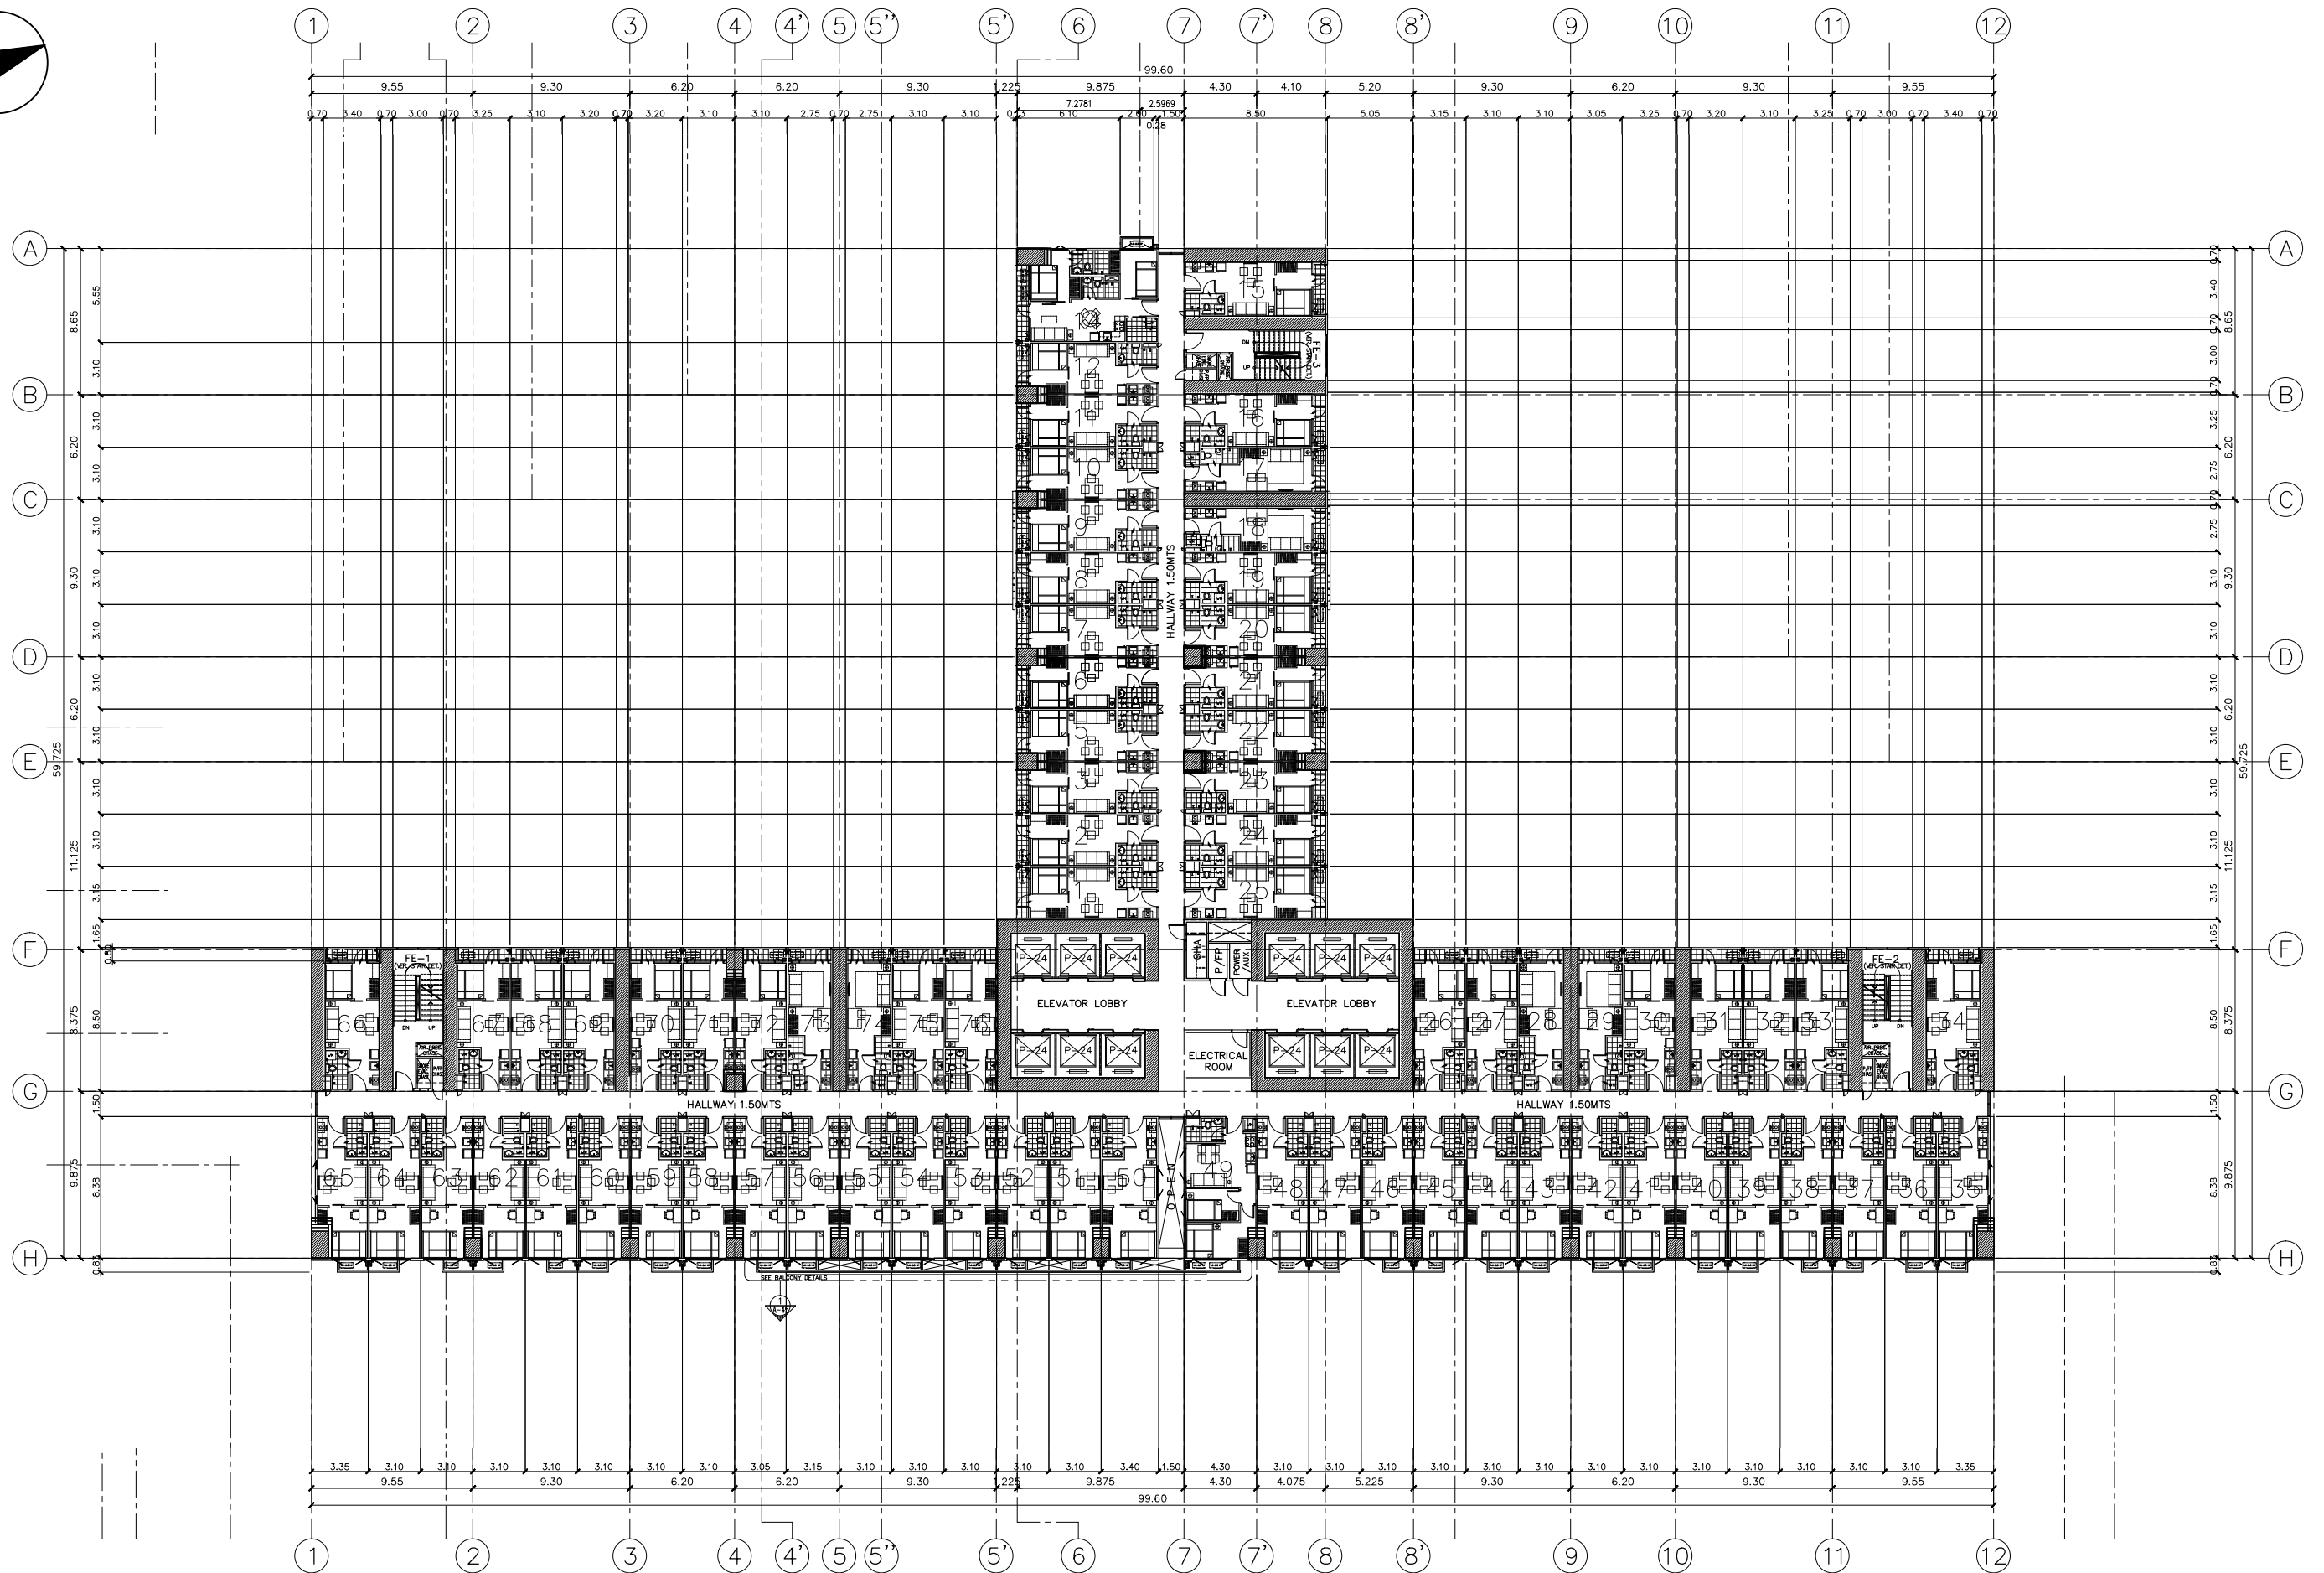


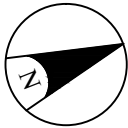

1 35TH-59TH FLOOR PLAN
A-26 SCALE: 1:150 MTS

ASIA DESIGN 2008, 2009, 2010, 2011 TEL: 63-2-771 433-983 FAX: 63-2-771 433-984 E-MAIL: asia@asiadesign.com.ph	SEAL	DESIGNER	NOTE	STRUCTURAL ENGINEER	SANITARY, FIRE PRO ENGINEER	ELECTRICAL ENGINEER	MECHANICAL ENGINEER	PROJECT TITLE AND LOCATION	LAND OWNER & DEVELOPER	SHEET CONTENT	SHEET NO. 26
	REPUBLIC ACT 9266	ALBERT S. YU ARCHITECT	WRITTEN DIMENSIONS ON THESE DRAWINGS SHALL HAVE PRECEDENCE OVER SCALED DIMENSIONS. CONTRACTORS SHALL VERIFY AND BE RESPONSIBLE FOR ALL DIMENSIONS AND CONDITIONS ON THE JOB. THE DESIGNER MUST BE NOTIFIED IMMEDIATELY OF ANY VARIATIONS FROM THE DIMENSIONS AND CONDITIONS SHOWN BY THESE DRAWINGS.	SYN SYN ASSOCIATES 1001 P. O. Box 1001, Makati City TEL: 63-2-886 41-41 to 49 FAX: 63-2-886 41-41 to 49 E-MAIL: syn@syn.com.ph	F.L. FIGUEROA & ASSOCIATES Inc. ENGINEERS, ARCHITECTS, PLANNERS, DESIGNERS 1001 P. O. Box 1001, Makati City TEL: 63-2-886 41-41 to 49 FAX: 63-2-886 41-41 to 49 E-MAIL: flf@flf.com.ph	PCS PCS Philippines, Inc. 1001 P. O. Box 1001, Makati City TEL: 63-2-886 41-41 to 49 FAX: 63-2-886 41-41 to 49 E-MAIL: pcs@pcs.com.ph	DOMINICO L. LACAMAN ENGINEERING CONSULTING MECHANICAL ENGINEERS 1001 P. O. Box 1001, Makati City TEL: 63-2-886 41-41 to 49 FAX: 63-2-886 41-41 to 49 E-MAIL: dlla@dominico.com.ph	AIR RESIDENCES	SM DEVELOPMENT CORPORATION	SHEET NO. 37TH-59TH FLOOR PLAN	
	THIS DRAWING ACTING AS AN INSTRUMENT OF SERVICE IS THE EXCLUSIVE PROPERTY OF ARCHITECT ALBERT S. YU AND AS SUCH MUST NOT BE USED IN PART OR IN OR REPRODUCED WHOLE WITHOUT ITS SPECIFIC PERMISSION.	REG. NO: 10964 PTR. NO: 3804903	TIN: 150-850-945 DATE: 01-06-2015							DATE	
										SCALE AS SHOWN	
										PROJ#	
										REVISION	
										AMN/AVG	
										APPROVED	
										ASV	